

REVISIONS  
APPROVED BY  
DATE

DATE

7/24/01

SCALE

NTS


DWG NO.

E8.8.1

# ALUMINUM PEDESTRIAN HANDRAIL

STANDARD DETAIL

CITY OF EDMONDS

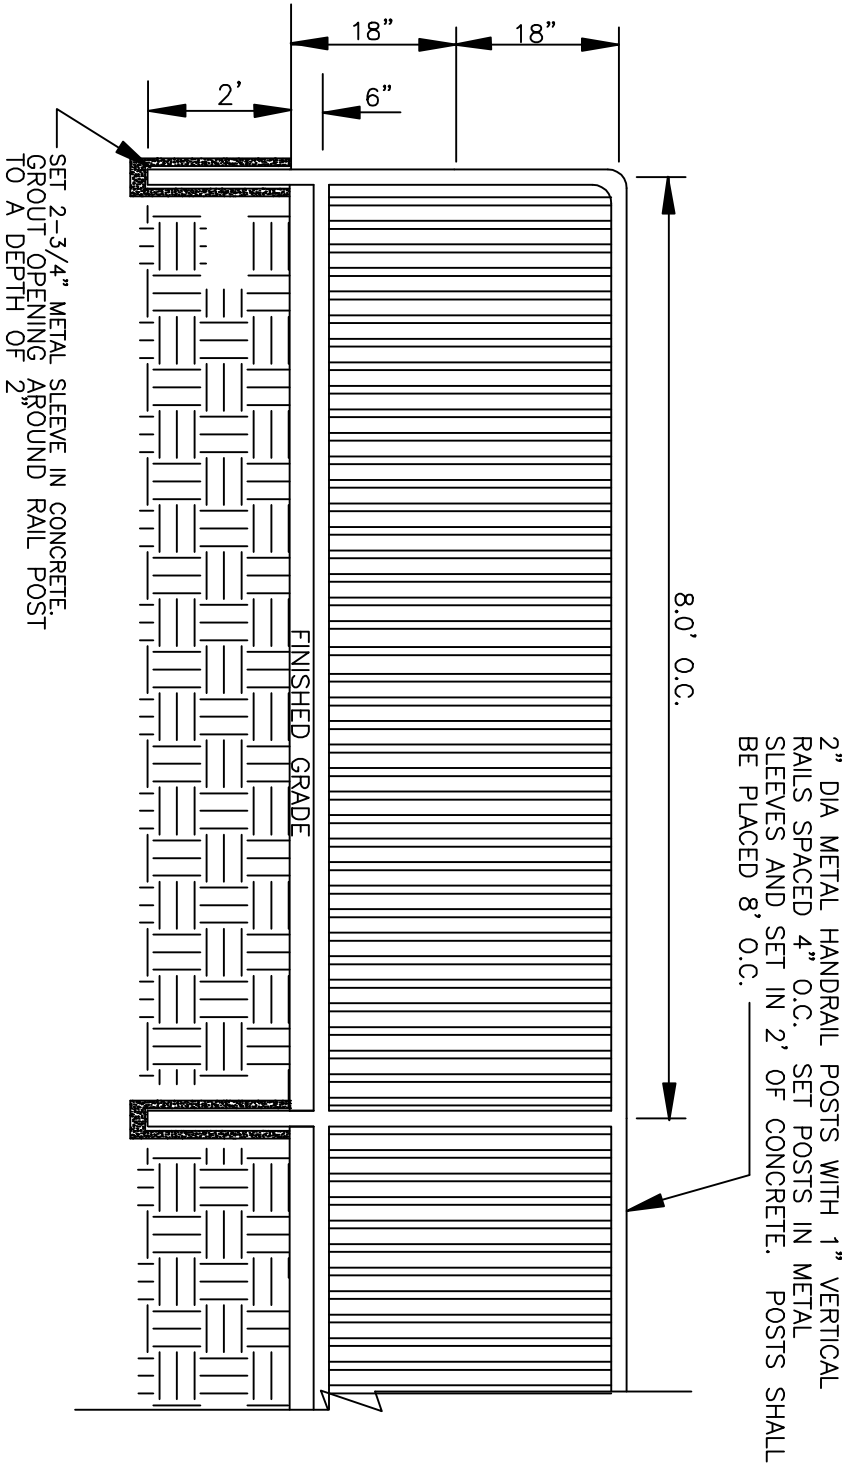

ALL METAL SURFACES SHALL BE PRIMED WITH AT LEAST 3 MILS OF ZINC CHROMATE. THE FINISH COAT SHALL BE A MINIMUM OF 7 MILS THICK.